

LEGEND

- COUNTER
- SHELVING
- FULL HEIGHT SHELVING
- CO = WALL-CLEANOUT
- WS = WATER SOFTENER

FURNITURE COUNT

CHAIRS	40
TABLES	15
STOOLS	11
BAR TOPS	03
BENCHES	01

SQUARE FOOTAGE:


UNIT SIZE:	2,606
FRONT OF HOUSE:	1,660
BACK OF HOUSE:	783
RESTROOMS:	1,560
EXT. PATIO:	814



3626 E. PACIFIC COAST
HIGHWAY | 2ND FLOOR
LONG BEACH CA | 90804
T 562.621.9100
F 888.698.2966
WWW.PPMCO.NET



PREPARED FOR:

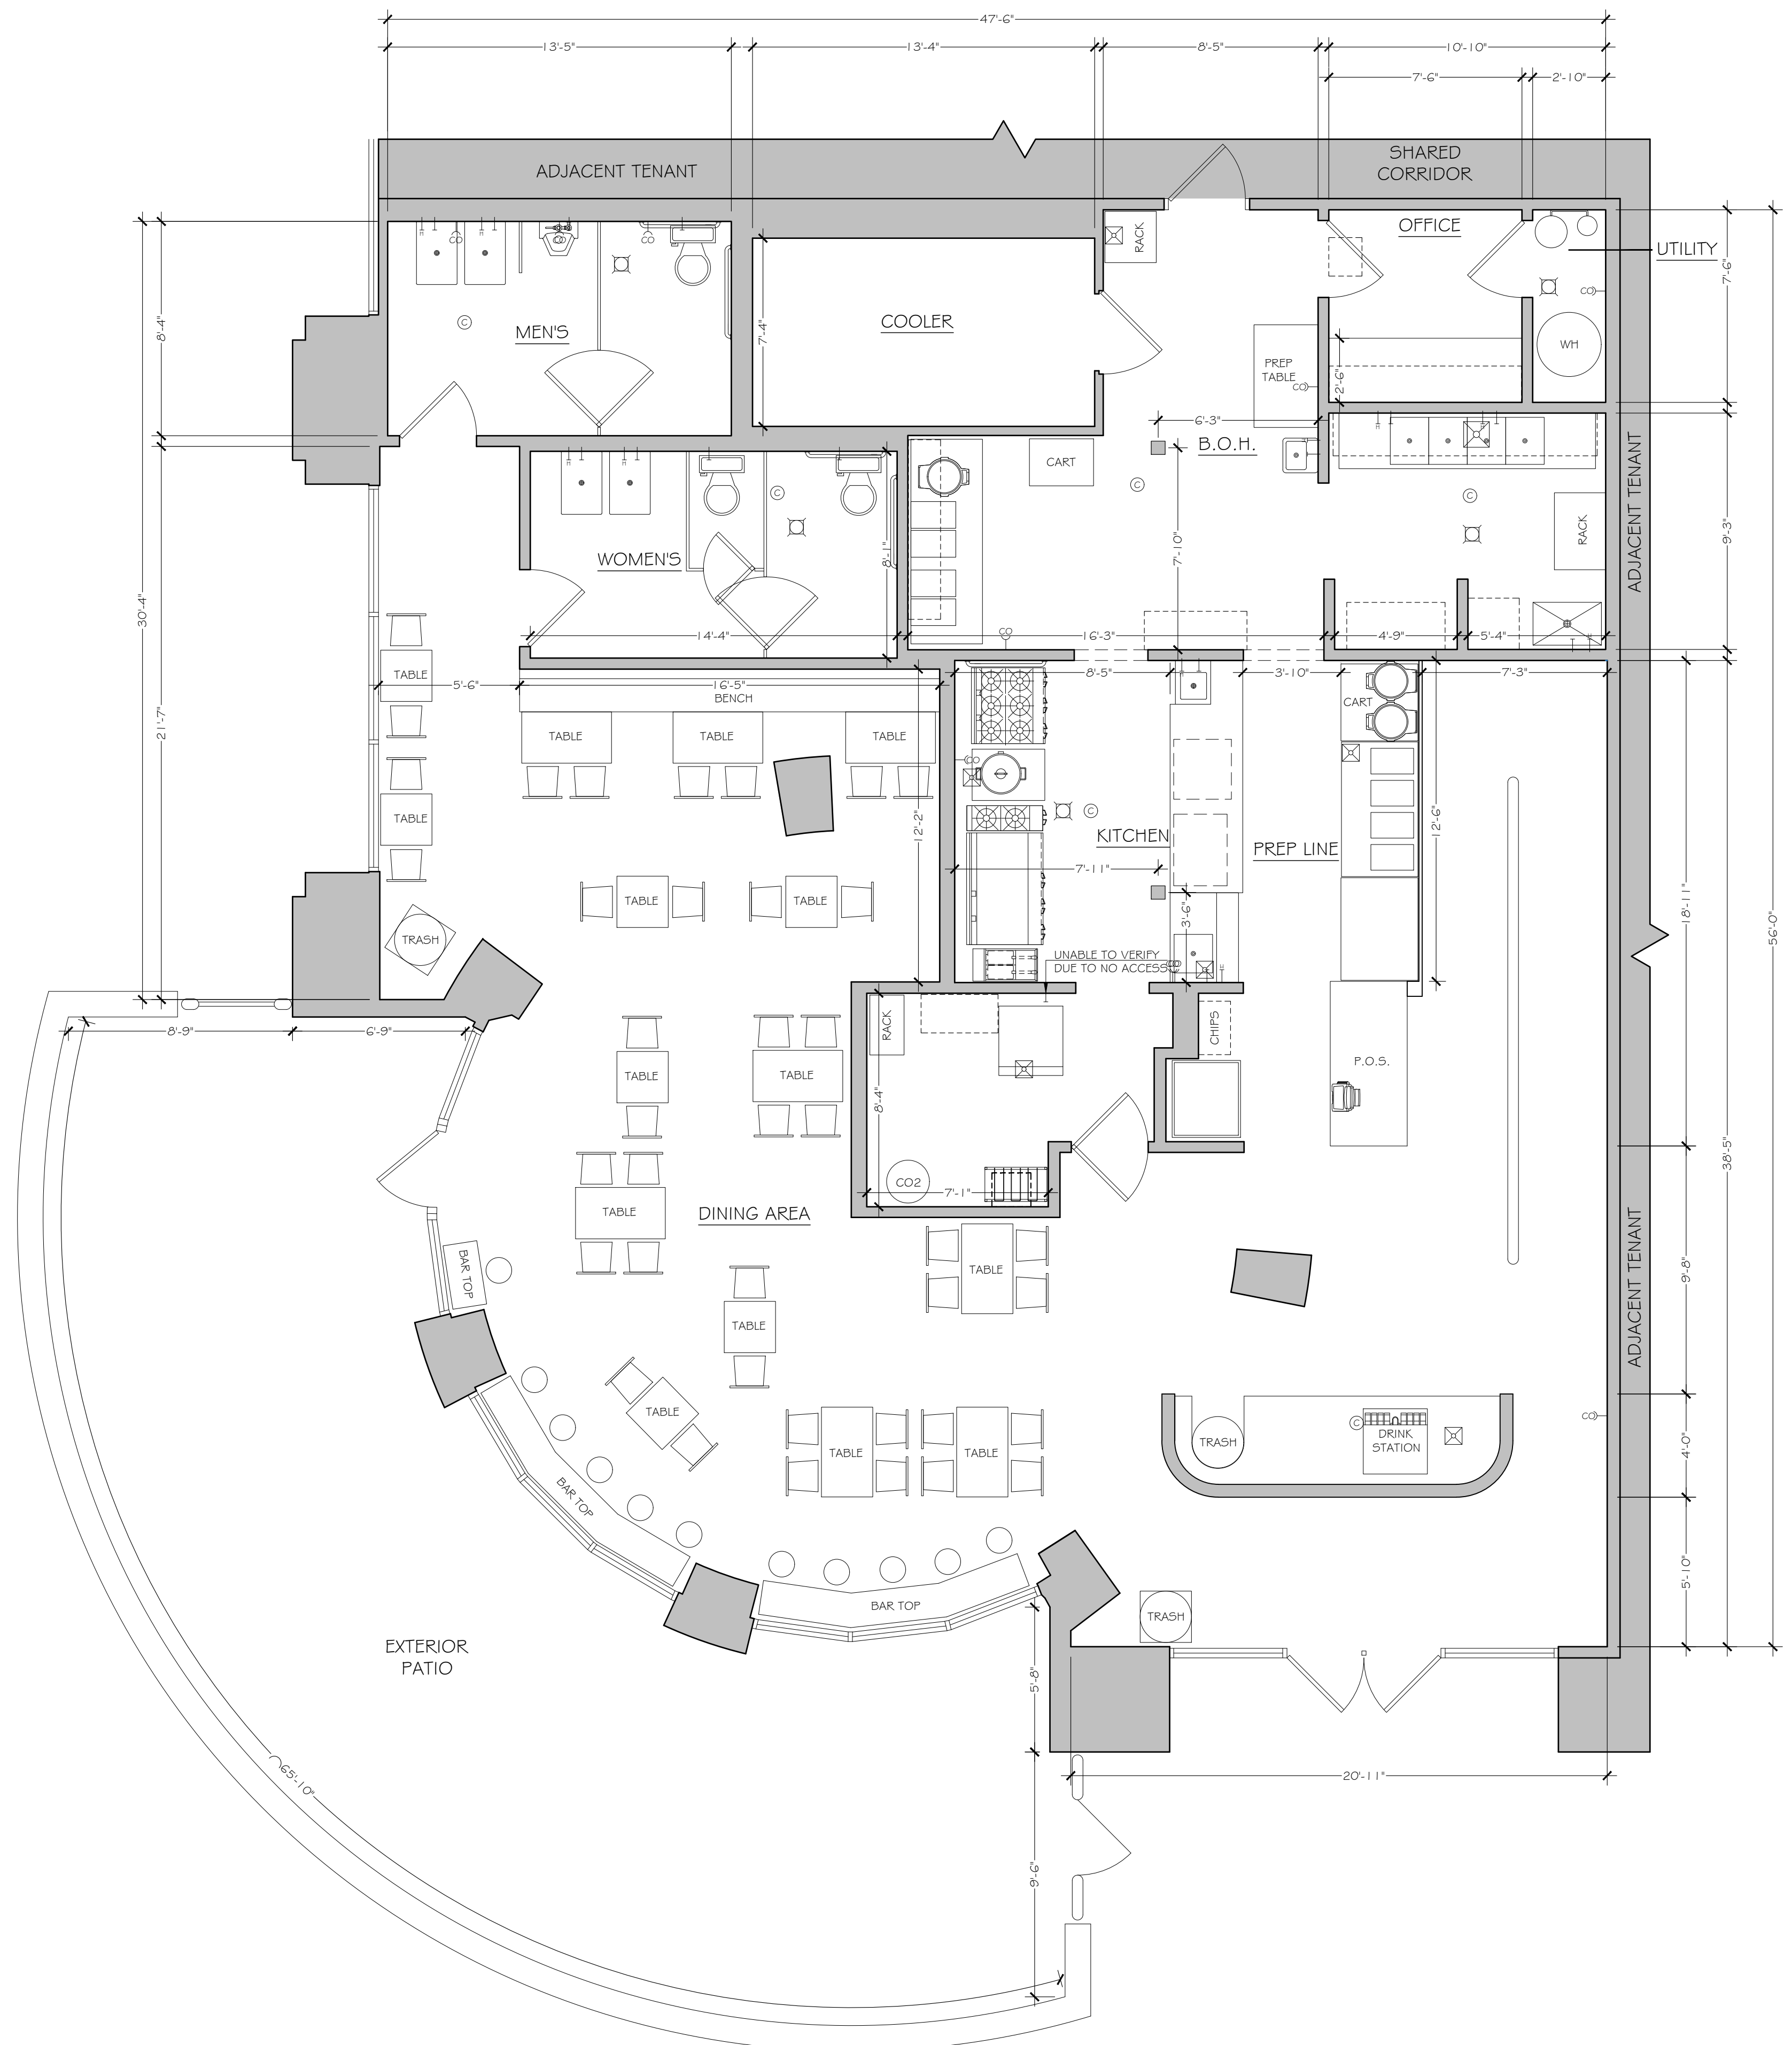


PROJECT TYPE

FLOOR PLAN

PROJECT NAME

PROJECT ADDRESS

All plans created by Precision Property Measurements Ltd (PPM) are made exclusively for the client's use only. PPM does not warrant the accuracy of any information provided in any plan or drawing. PPM is not responsible for any errors or omissions in any plan or drawing. PPM is not a contractor and does not provide construction services. PPM is not a structural engineer or architect. PPM is not a professional engineer or architect. PPM is not a licensed professional. PPM is not a contractor. 

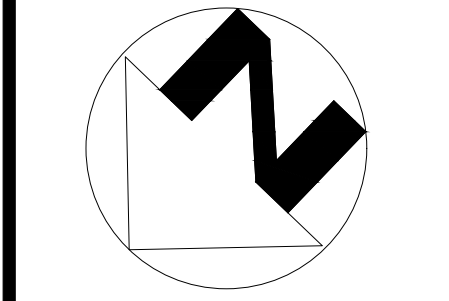

SCALE
1/4" = 1'-0"

PROJECT
16620

APPROVED BY
CL

DATE
08/21/18

SHEET
2 of 6

