


# LEGEND

- COUNTER
- UPPER CABINET
- FULL HEIGHT CABINET
- WASHER/DRYER COMBO
- WASHER
- DRYER
- RANGE
- REFRIGERATOR
- OVEN
- DISH WASHER
- TRASH COLLECTOR
- WALL HEATER
- GAS METER
- ELECTRIC METER
- CLG = CEILING HEIGHT
- HH = HEADER HEIGHT

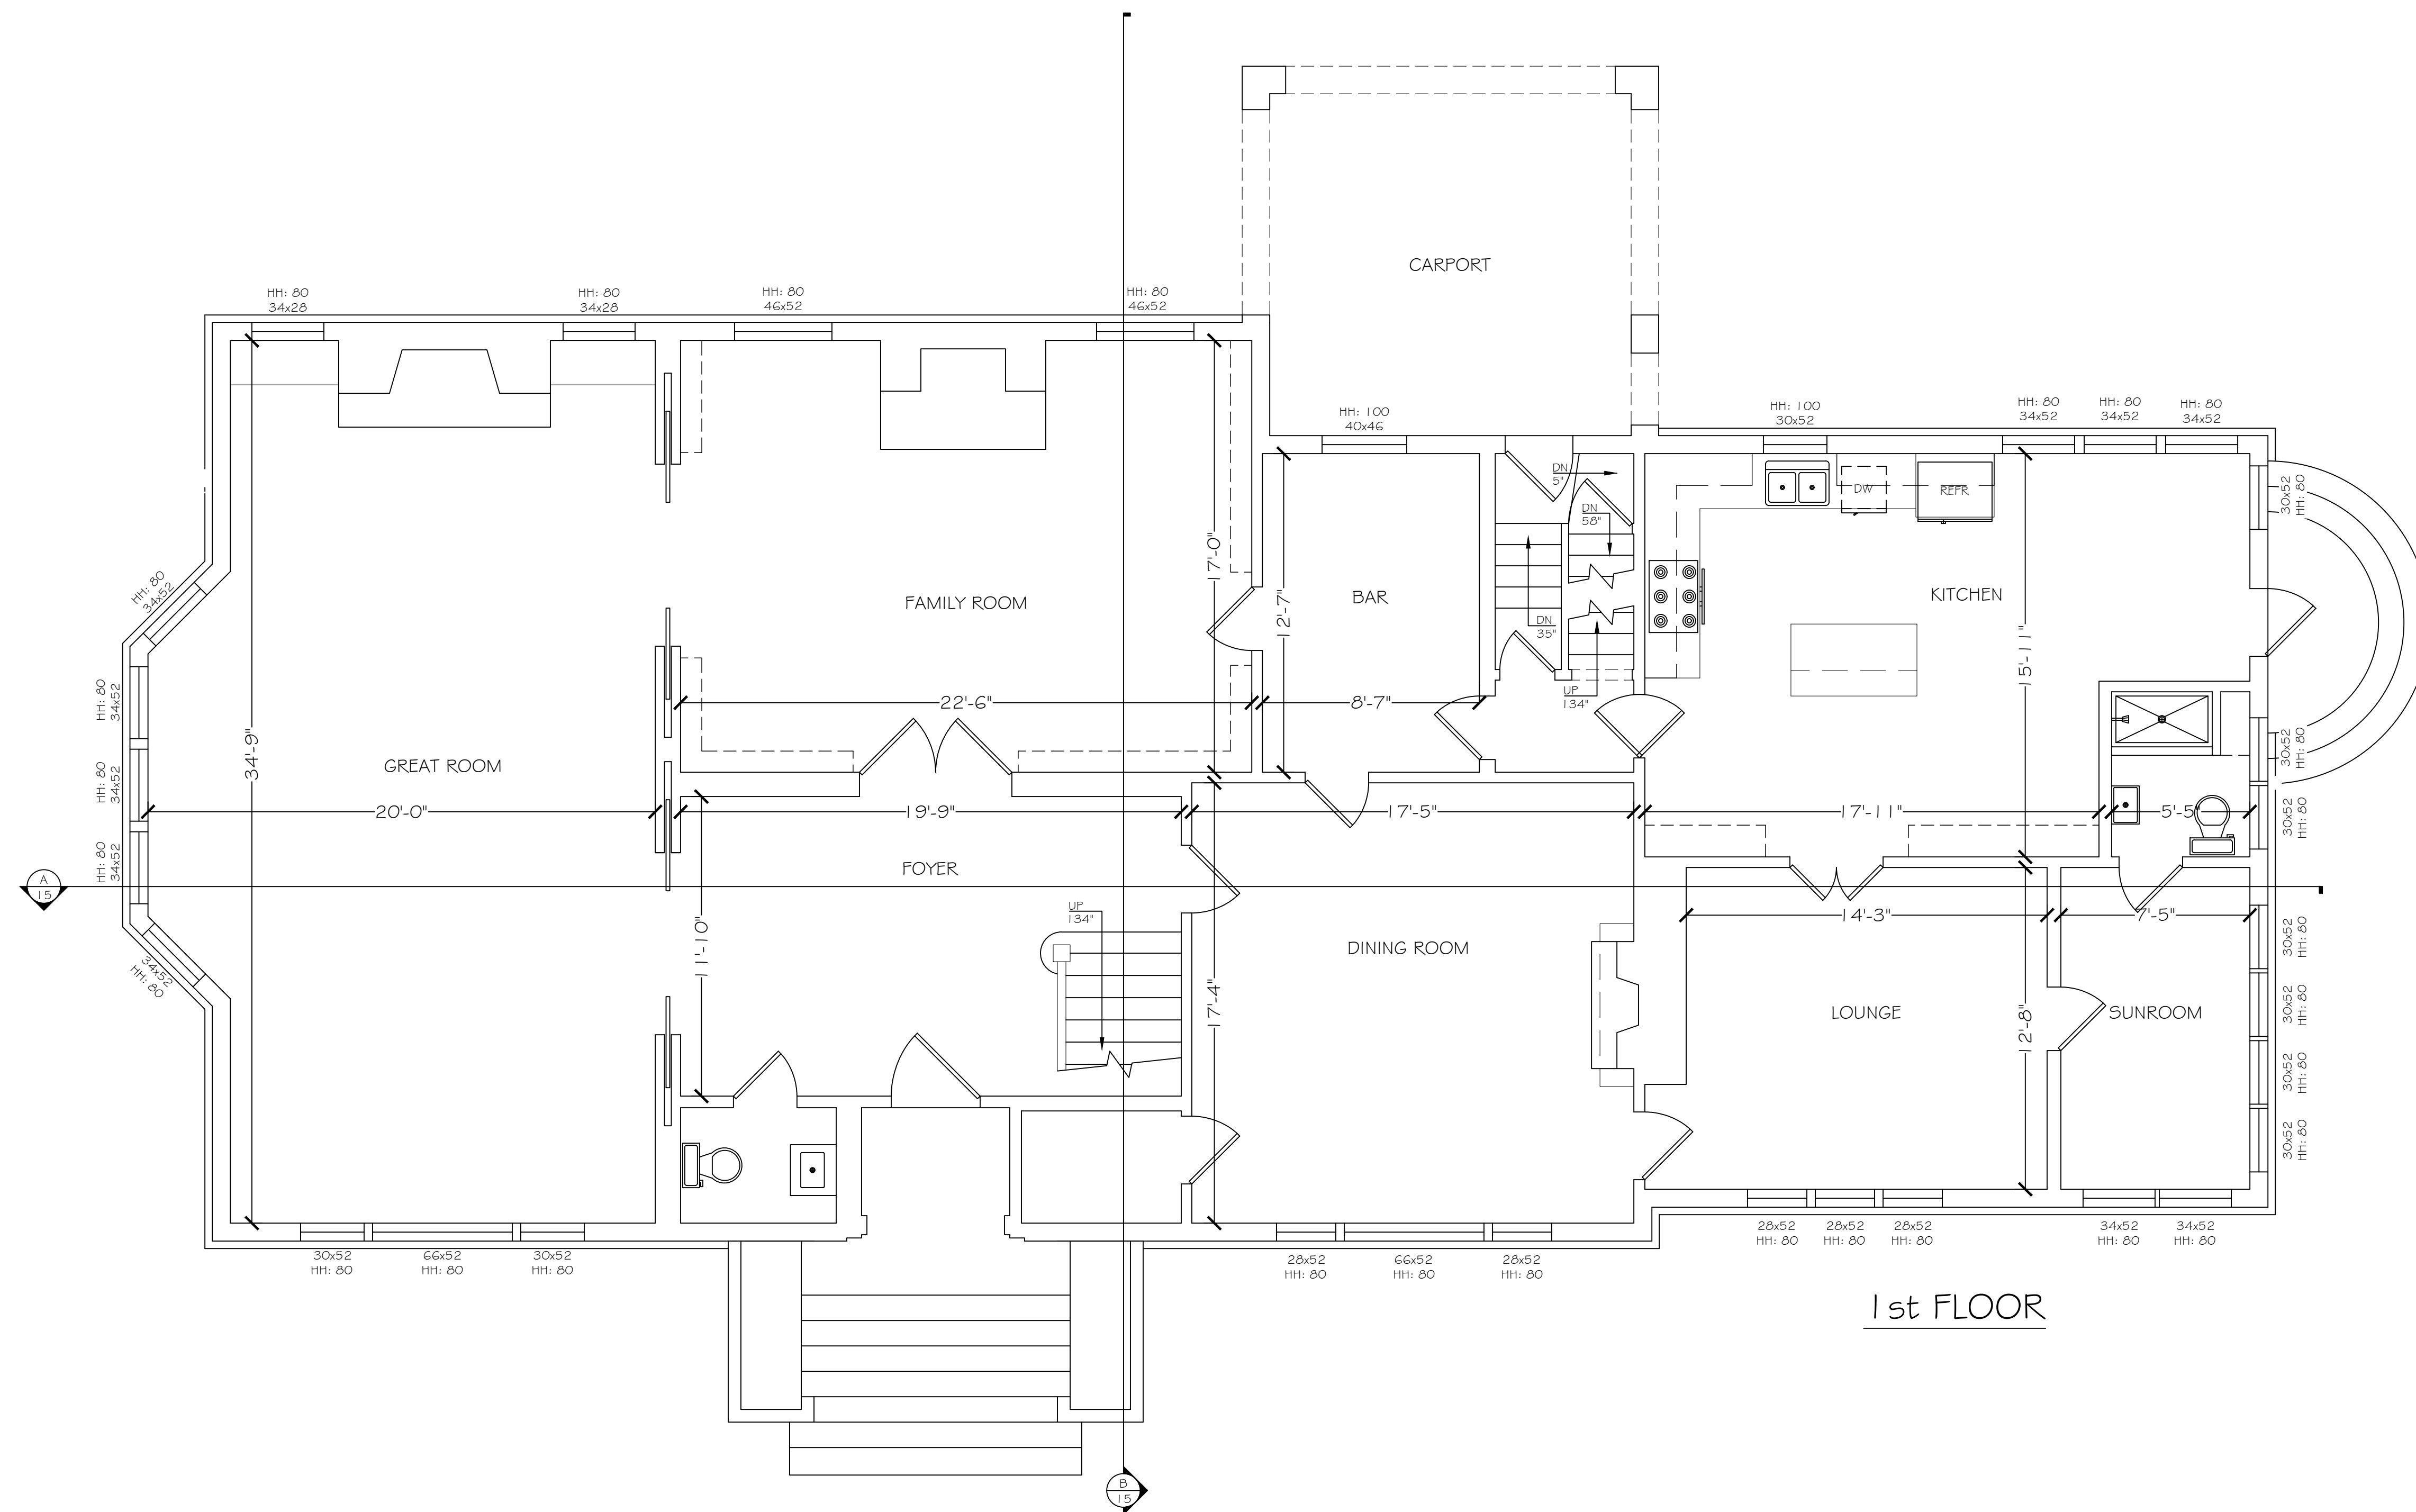

1st FLOOR

**PPM**  
PRECISION PROPERTY MEASUREMENTS

3626 E. PACIFIC COAST HIGHWAY | 2ND FLOOR  
LONG BEACH CA | 90804  
T 562.621.9100  
F 888.696.2966  
WWW.PPMCO.NET

**WORRY FREE RENOVATIONS**

PREPARED FOR

ARCHITECT PLANNING

PROJECT TYPE

FLOOR PLAN


PROJECT NAME

SMITH RESIDENCE

PROJECT ADDRESS

1234 CHERRY TREE BOULEVARD  
LONG BEACH CITYSCAPE,  
CA 90000

All plans created by Precision Property Measurement Ltd (PPM) are made exclusively for landscaping purposes (CA, Div. 4 Prof. Code 86727). All site plans created by PPM do not include the determination of any property line, and do not constitute legal surveys. (CA, Div. 4 Prof. Code 86722-8723). In addition, PPM services and plans do not constitute and should not be considered a substitute for the services of a licensed structural engineer or licensed architect. PPM makes every reasonable effort to ensure the accuracy of the information found in our plans. However, every Architect drawing inherently contains errors to some degree. It is the duty of the architect, contractor, designer or other licensed professional, in a consultation with the property owner, to determine the suitability of the site before proceeding with construction. Measurements should be field confirmed before commencing construction. In the event that an error is found on a plan, PPM's liability is limited to the amount of the fee paid to PPM.

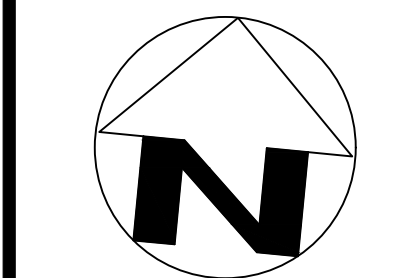

SCALE  
1/4" = 1'-0"

PROJECT  
12345

APPROVED BY  
CT

DATE  
9/18/19

SHEET  
4 of 17

