



PREPARED FOR:

ARCHITECT  
PLANNING

PROJECT TYPE


FOUNDATION  
PLAN

PROJECT NAME


SMITH  
RESIDENCE

PROJECT ADDRESS

1234 CHERRY TREE  
BOULEVARD  
LONG BEACH, CA 90000

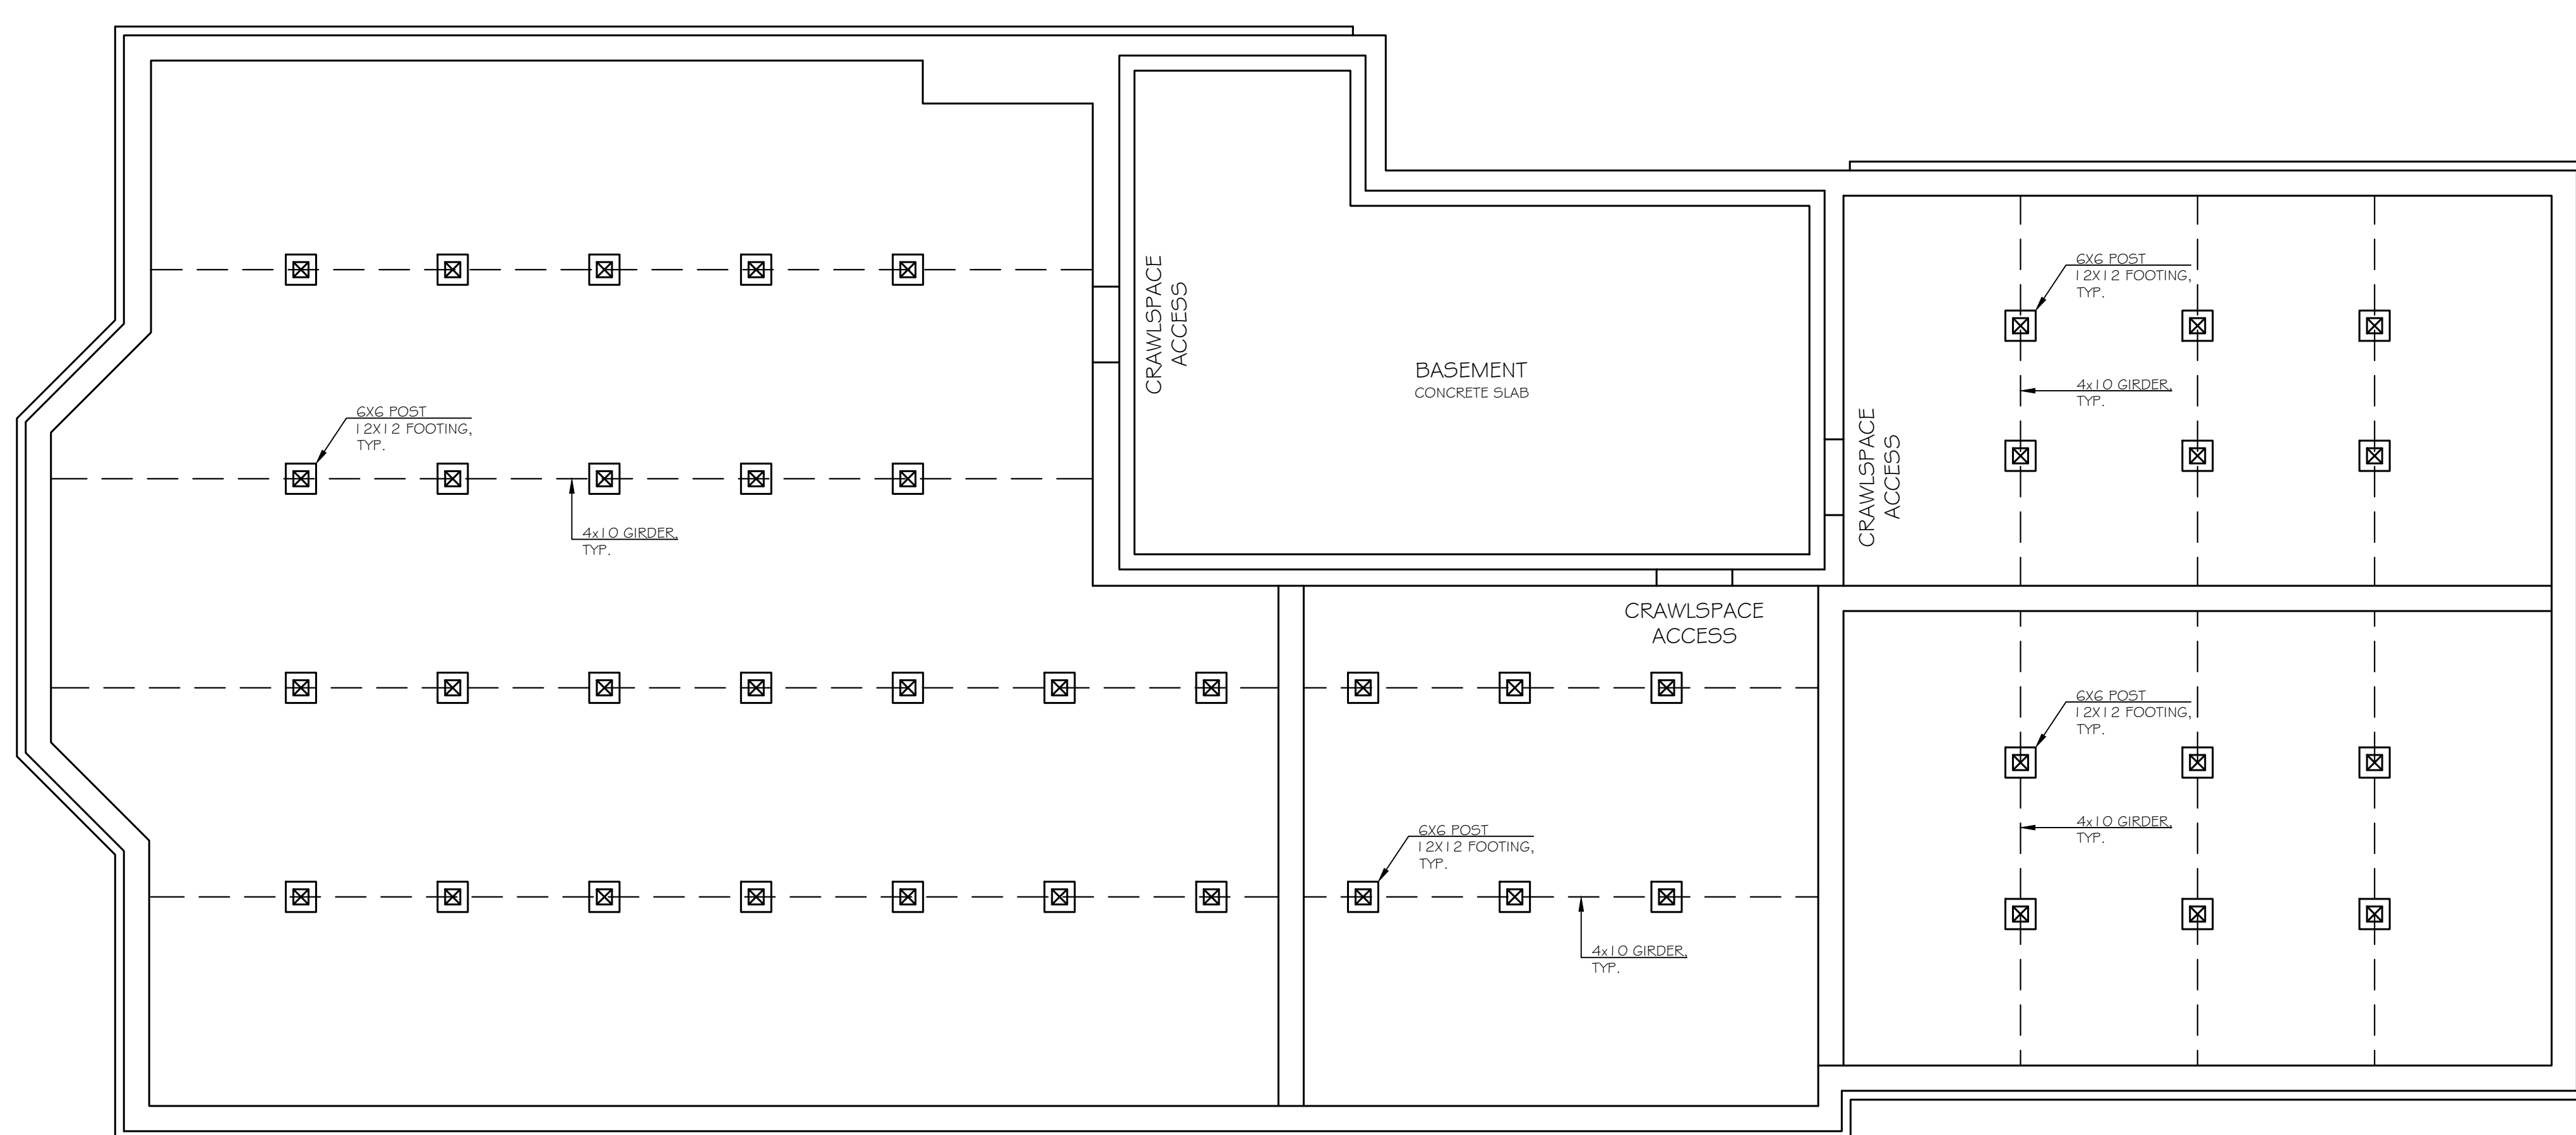

All plans created by Precision Property Measurements Ltd (PPM) are made exclusively for the building purposes (Cal. Civ. Code § 9522). All plans created by PPM do not include the determination of any property line, and shall not constitute a survey. PPM is not a licensed surveyor (Cal. Civ. Code § 8120-8125). In addition, PPM services and plans do not constitute and shall not be used for any structure or activities which require a professional seal or license (Cal. Civ. Code § 8270-8275). All floor plans created by PPM are intended to be used as a reference for design and construction and should not be considered a substitute for the services of a licensed structural engineer or licensed architect. PPM makes every reasonable effort to ensure the accuracy of the information found in our plans. However, every Architect, engineer, contractor, or other licensed professional, in a conversation with the property owner, to determine the suitability of the information prior to construction. Measurements should be field checked before construction. In the event that an error is found on a plan, PPM's liability is limited to the amount of the fee paid to PPM.

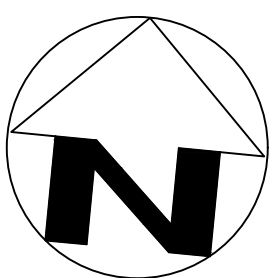

SCALE  
1/4" = 1'-0"

PROJECT  
12345

APPROVED BY  
CT

DATE  
9/18/19

SHEET  
2 of 17

\*NOTE: FRAMING SHOWN FOR VISUAL REFERENCE ONLY.

