


**LEGEND**

- CHIMNEY
- STRUCTURE FOOTPRINT
- DRAIN
- AIR CONDITIONER
- UTILITY BOX

**PPM**  
 PRECISION PROPERTY  
 MEASUREMENTS  
 3626 E. PACIFIC COAST  
 HIGHWAY | 2ND FLOOR  
 LONG BEACH, CA | 90804  
 T 562.621.9100  
 F 562.636.2966  
 WWW.PPMCO.NET

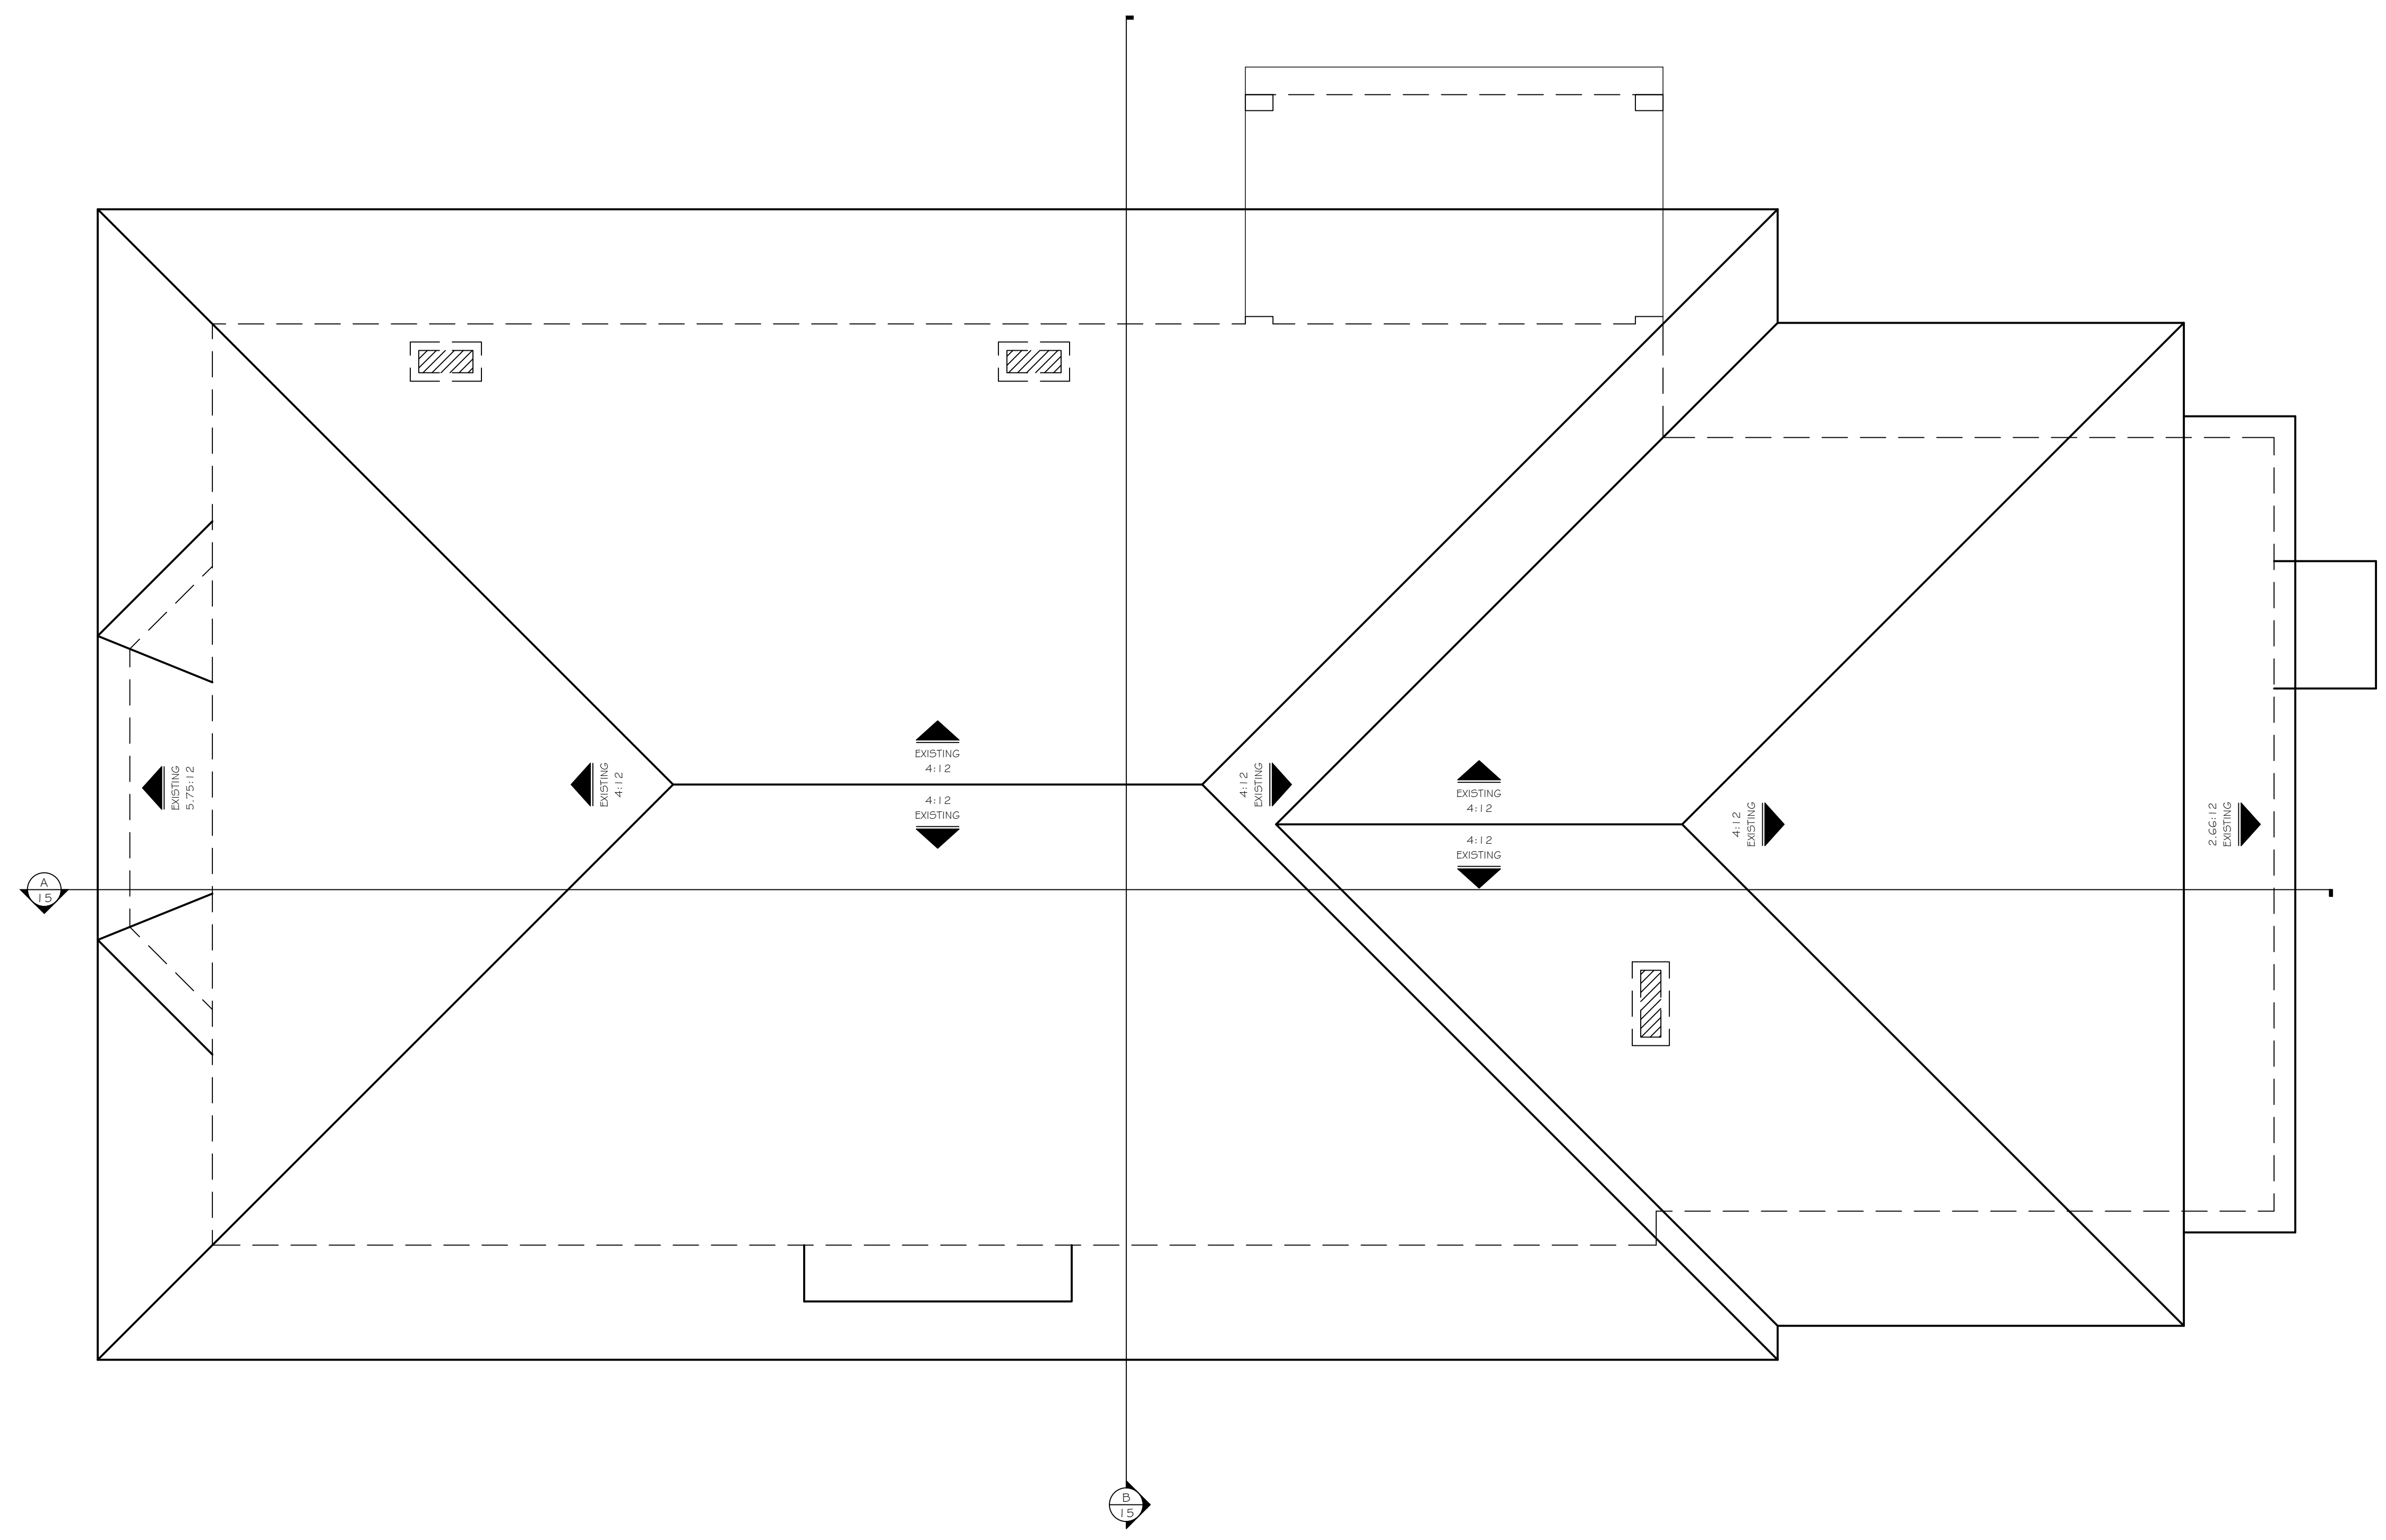


PREPARED FOR  
 ARCHITECT  
 PLANNING

PROJECT TYPE  
 ROOF PLAN

PROJECT NAME  
 SMITH RESIDENCE

PROJECT ADDRESS  
 1234 CHERRY TREE  
 BOULEVARD  
 LONG BEACH, CA 90000

All plans created by Precision Property Measurements Ltd (PPM) are made exclusively for landscaping purposes (CA, Div. 4 Prof. Code 86727). All site plans created by PPM do not include the determination of any property line, and shall not constitute legal surveys. (CA, Div. 4 Prof. Code 86722-8723). In addition, PPM services and plans do not constitute civil engineering (CA, Div. 4 Prof. Code 86702-8704), and this should not be used for any structure or activities without the approval of a licensed professional. PPM should not be considered a substitute for the services of a licensed structural engineer or licensed architect. PPM shall not be responsible for the accuracy of the information found in our plans. However, every effort is made to ensure the accuracy of the information. If an error is discovered, PPM shall not be liable for the cost of any correction, or for any other damages or losses. PPM's liability is limited to the amount of the fee paid to PPM.

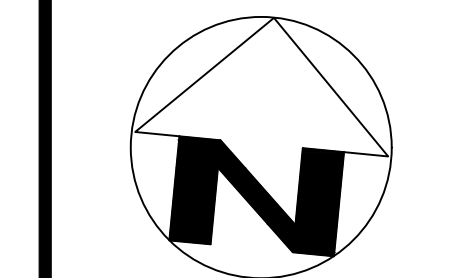

SCALE  
 1/4" = 1'-0"  
 PROJECT  
 12345  
 APPROVED BY  
 CT  
 DATE  
 9/18/19  
 SHEET  
 14 of 17

