

LEGEND

- CHIMNEY
- STRUCTURE FOOTPRINT
- = DRAIN
- ⊗ = AIR CONDITIONER
- = UTILITY BOX

PPM
 PRECISION PROPERTY
 MEASUREMENTS
 3626 E. PACIFIC COAST
 HIGHWAY | 2ND FLOOR
 LONG BEACH, CA | 90804
 T 562.621.9100
 F 562.636.2966
 WWW.PPMCO.NET



PREPARED FOR:

ARCHITECT
 PLANNING

PROJECT TYPE


ROOF PLAN

PROJECT NAME

SMITH
 RESIDENCE


PROJECT ADDRESS

1234 CHERRY TREE
 BOULEVARD
 LONG BEACH, CA 90800

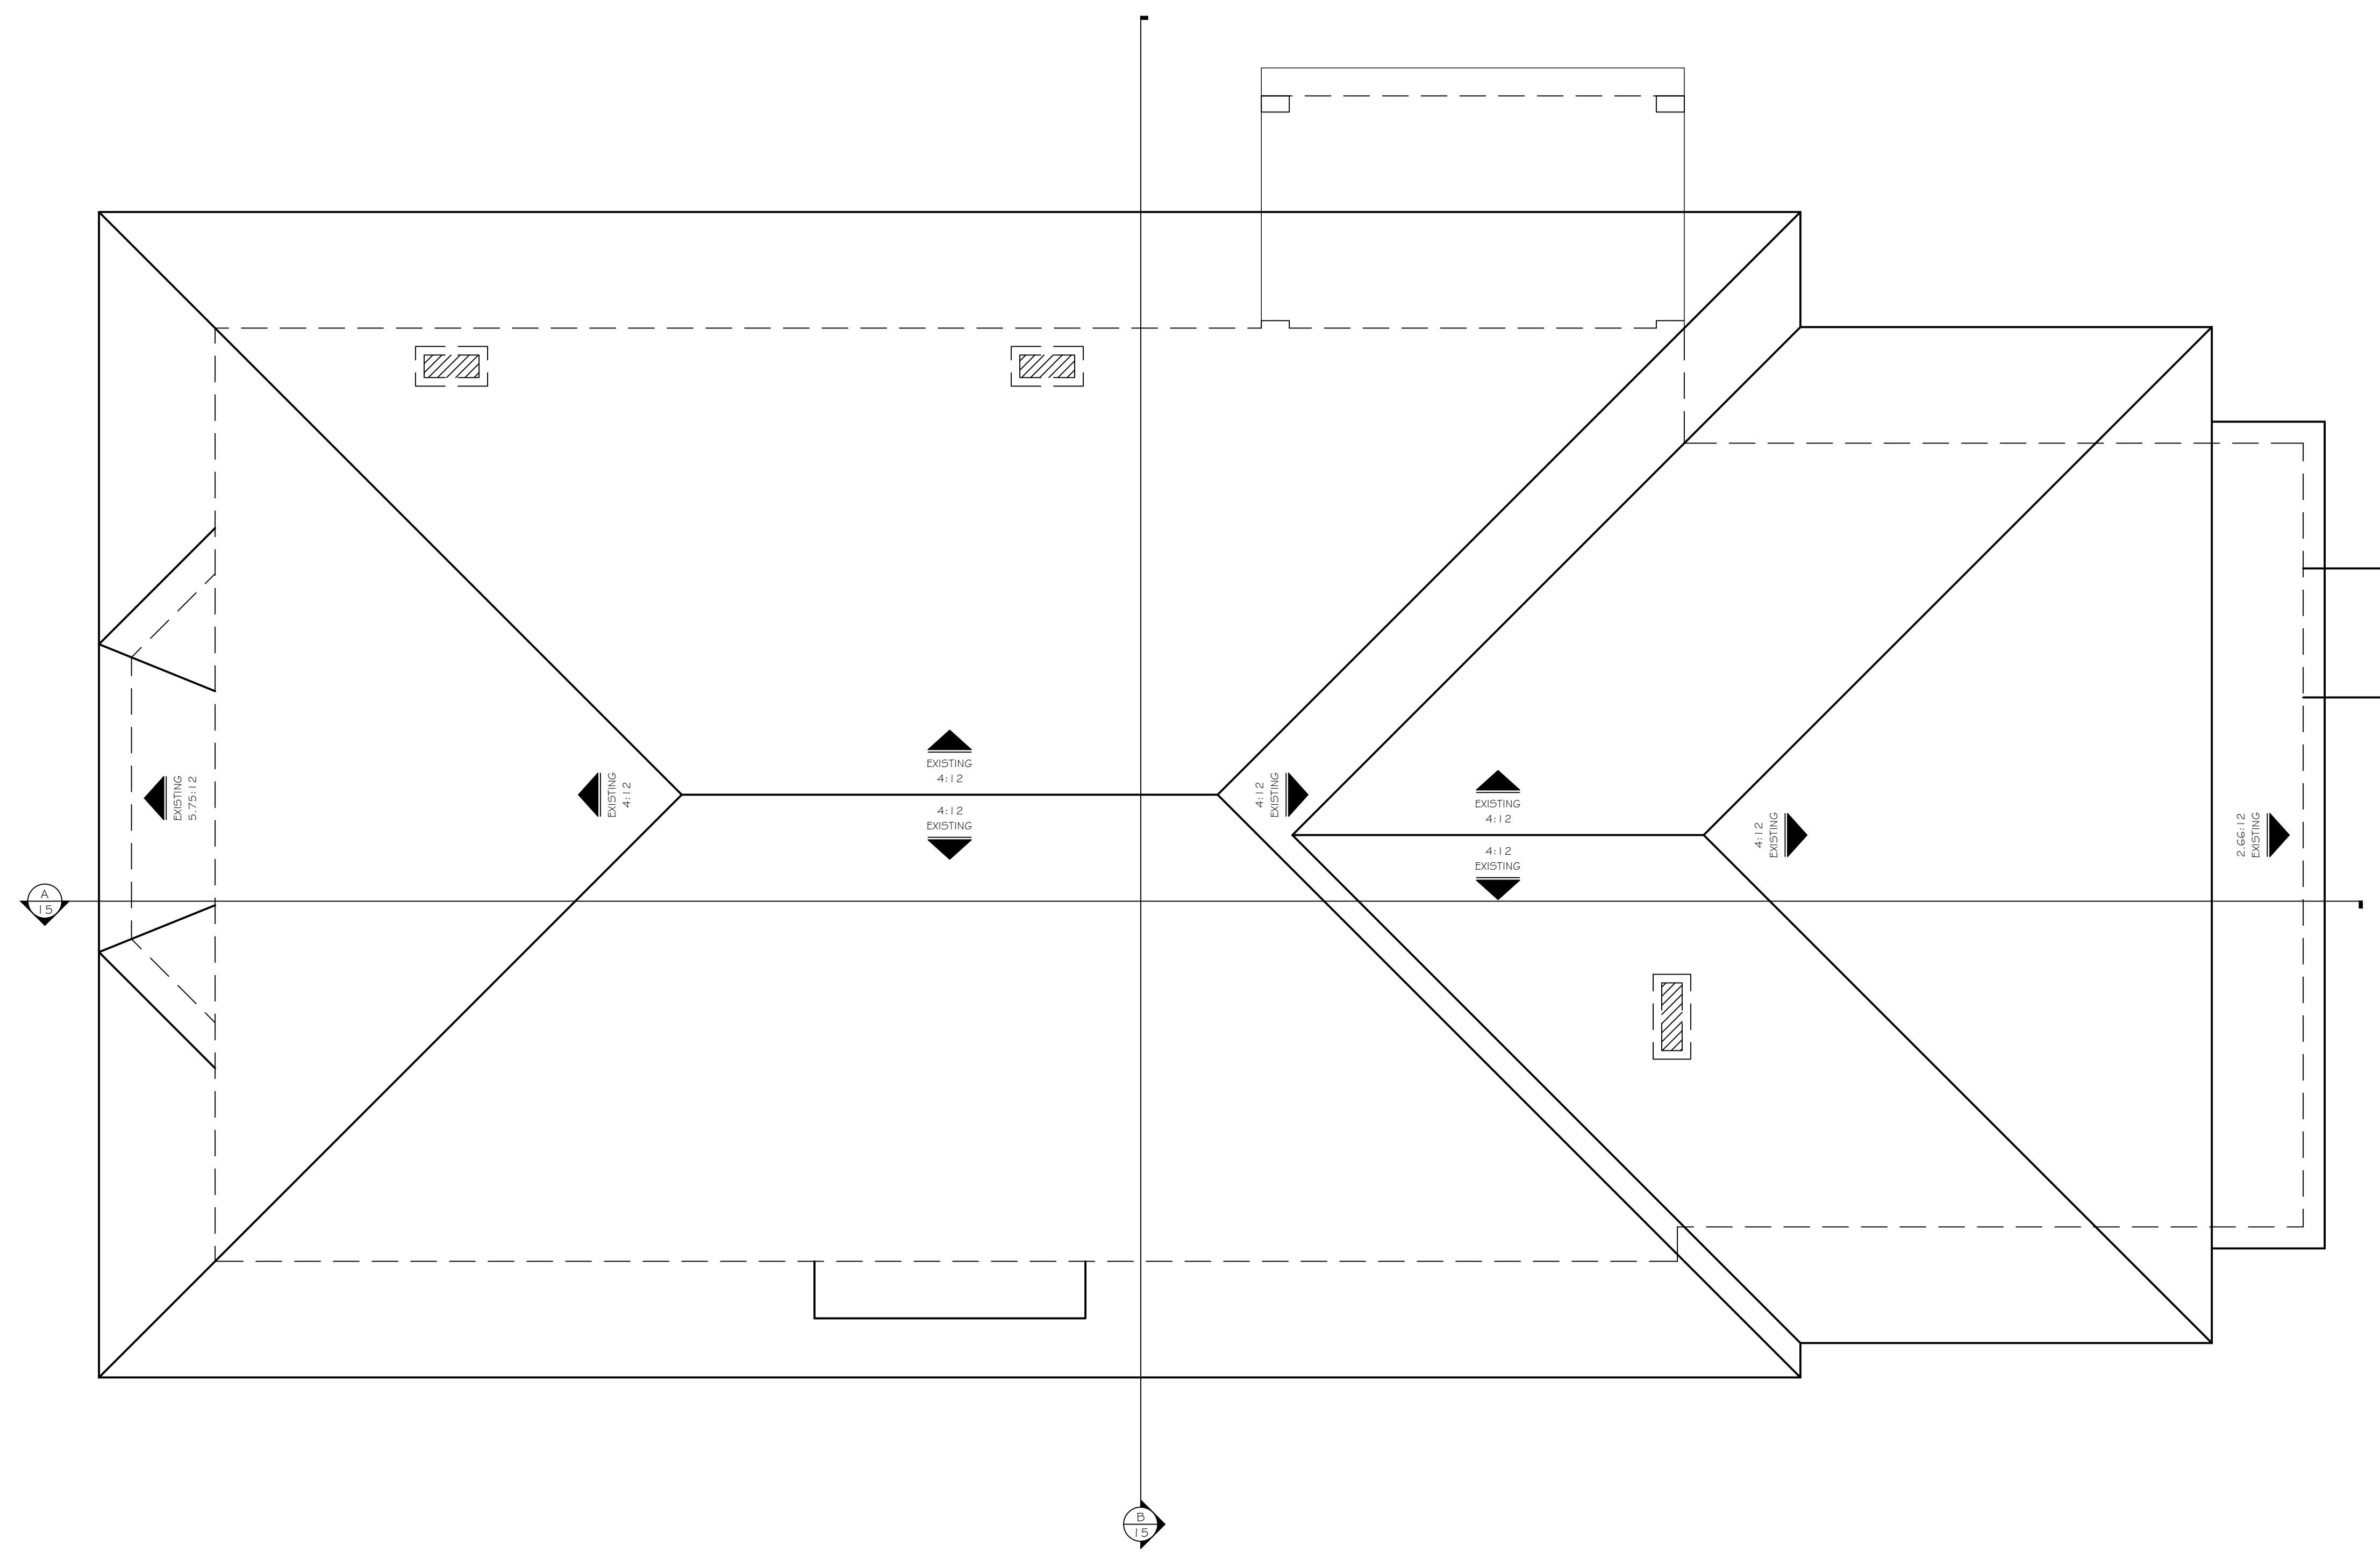

All plans created by Precision Property Measurements Ltd (PPM) are made exclusively for the measuring purposes (CA, Reg. # Prof. Code 95727). All plans created by PPM do not include the determination of any property line, and shall not constitute legal surveys. (CA, Reg. # Prof. Code 95727-9723). In addition, PPM services and plans do not constitute and shall not be used for any structure or activities without the approval of a licensed professional engineer or architect. PPM shall not be considered a substitute for the services of a licensed structural engineer or licensed architect. PPM shall not be responsible for the accuracy of the information found in our plans. However, every effort is made to ensure the accuracy of the information. In the event of any error or omission, PPM's liability is limited to the amount of the fee paid to PPM.

All plans created by Precision Property Measurements Ltd (PPM) are made exclusively for the measuring purposes (CA, Reg. # Prof. Code 95727). All plans created by PPM do not include the determination of any property line, and shall not constitute legal surveys. (CA, Reg. # Prof. Code 95727-9723). In addition, PPM services and plans do not constitute and shall not be used for any structure or activities without the approval of a licensed professional engineer or architect. PPM shall not be considered a substitute for the services of a licensed structural engineer or licensed architect. PPM shall not be responsible for the accuracy of the information found in our plans. However, every effort is made to ensure the accuracy of the information. In the event of any error or omission, PPM's liability is limited to the amount of the fee paid to PPM.

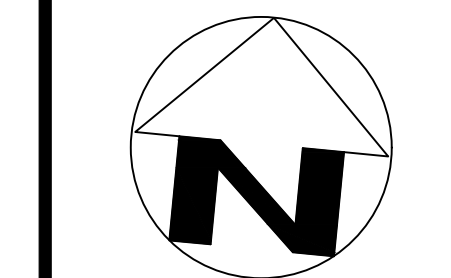

SCALE
 1/4" = 1'-0"

PROJECT
 12345

APPROVED BY
 CT

DATE
 9/18/19

SHEET
 14 of 17

