

LEGEND

SOFFIT LINE BEAM LINE

= CEILING DUPLEX = CEILING QUADRAPLEX

ROUND SPEAKER

■ SQUARE SPEAKER

(•) = EXHAUST FAN w/o LIGHT = EXHAUST FAN w/ LIGHT

= CEILING FAN W/O LIGHT

= CEILING FAN W/ LIGHT = FLUORESCENT LIGHT

• • • = TRACK LIGHTING - = CEILING MOUNTED FIXTURE

= RECESSED FIXTURE = HANGING FIXTURE

— = WALL MOUNTED FIXTURE \bigcirc = CEILING J-BOX

M = MOTION DETECTOR EQ = MISC. EQUIPMENT

= DOME SECURITY
CAMERA W = WIFI BOOSTER

CAMERA = COVER PLATE

GDO = GARAGE DOOR OPENER = HVAC SUPPLY VENT

= HVAC RETURN VENT (O) = ROUND SUPPLY VENT

= CEILING HATCH \bigcirc = SMOKE ALARM

II = STROBE LIGHT EXIT = EXIT SIGN

= EMERGENCY LIGHT w/o EXIT = EMERGENCY LIGHT w/ EXIT

 \Rightarrow = SPRINKLER HEAT DETECTOR

MEASUREMENTS

3626 E. PACIFIC COAST HIGHWAY | 2ND FLOOR LONG BEACH CA | 90804 T 562.621.9100 888.698.2966 WWW.PPMCO.NET

...... WORRY FREE **RENOVATIONS** ■

PREPARED FOR

CLIENT


REFLECTED CEILING PLAN

PROJECT NAME

OFFICE CLASS A SAMPLE

PROJECT ADDRESS

1234 PRECISION BOULEVARD CITY, CA 00000

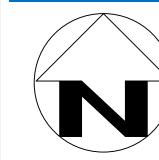


SCALE 1/8" = 1'-0" PROJECT

XXXX XX APPROVED BY XX DATE

XX/XX/XX

3 of 7

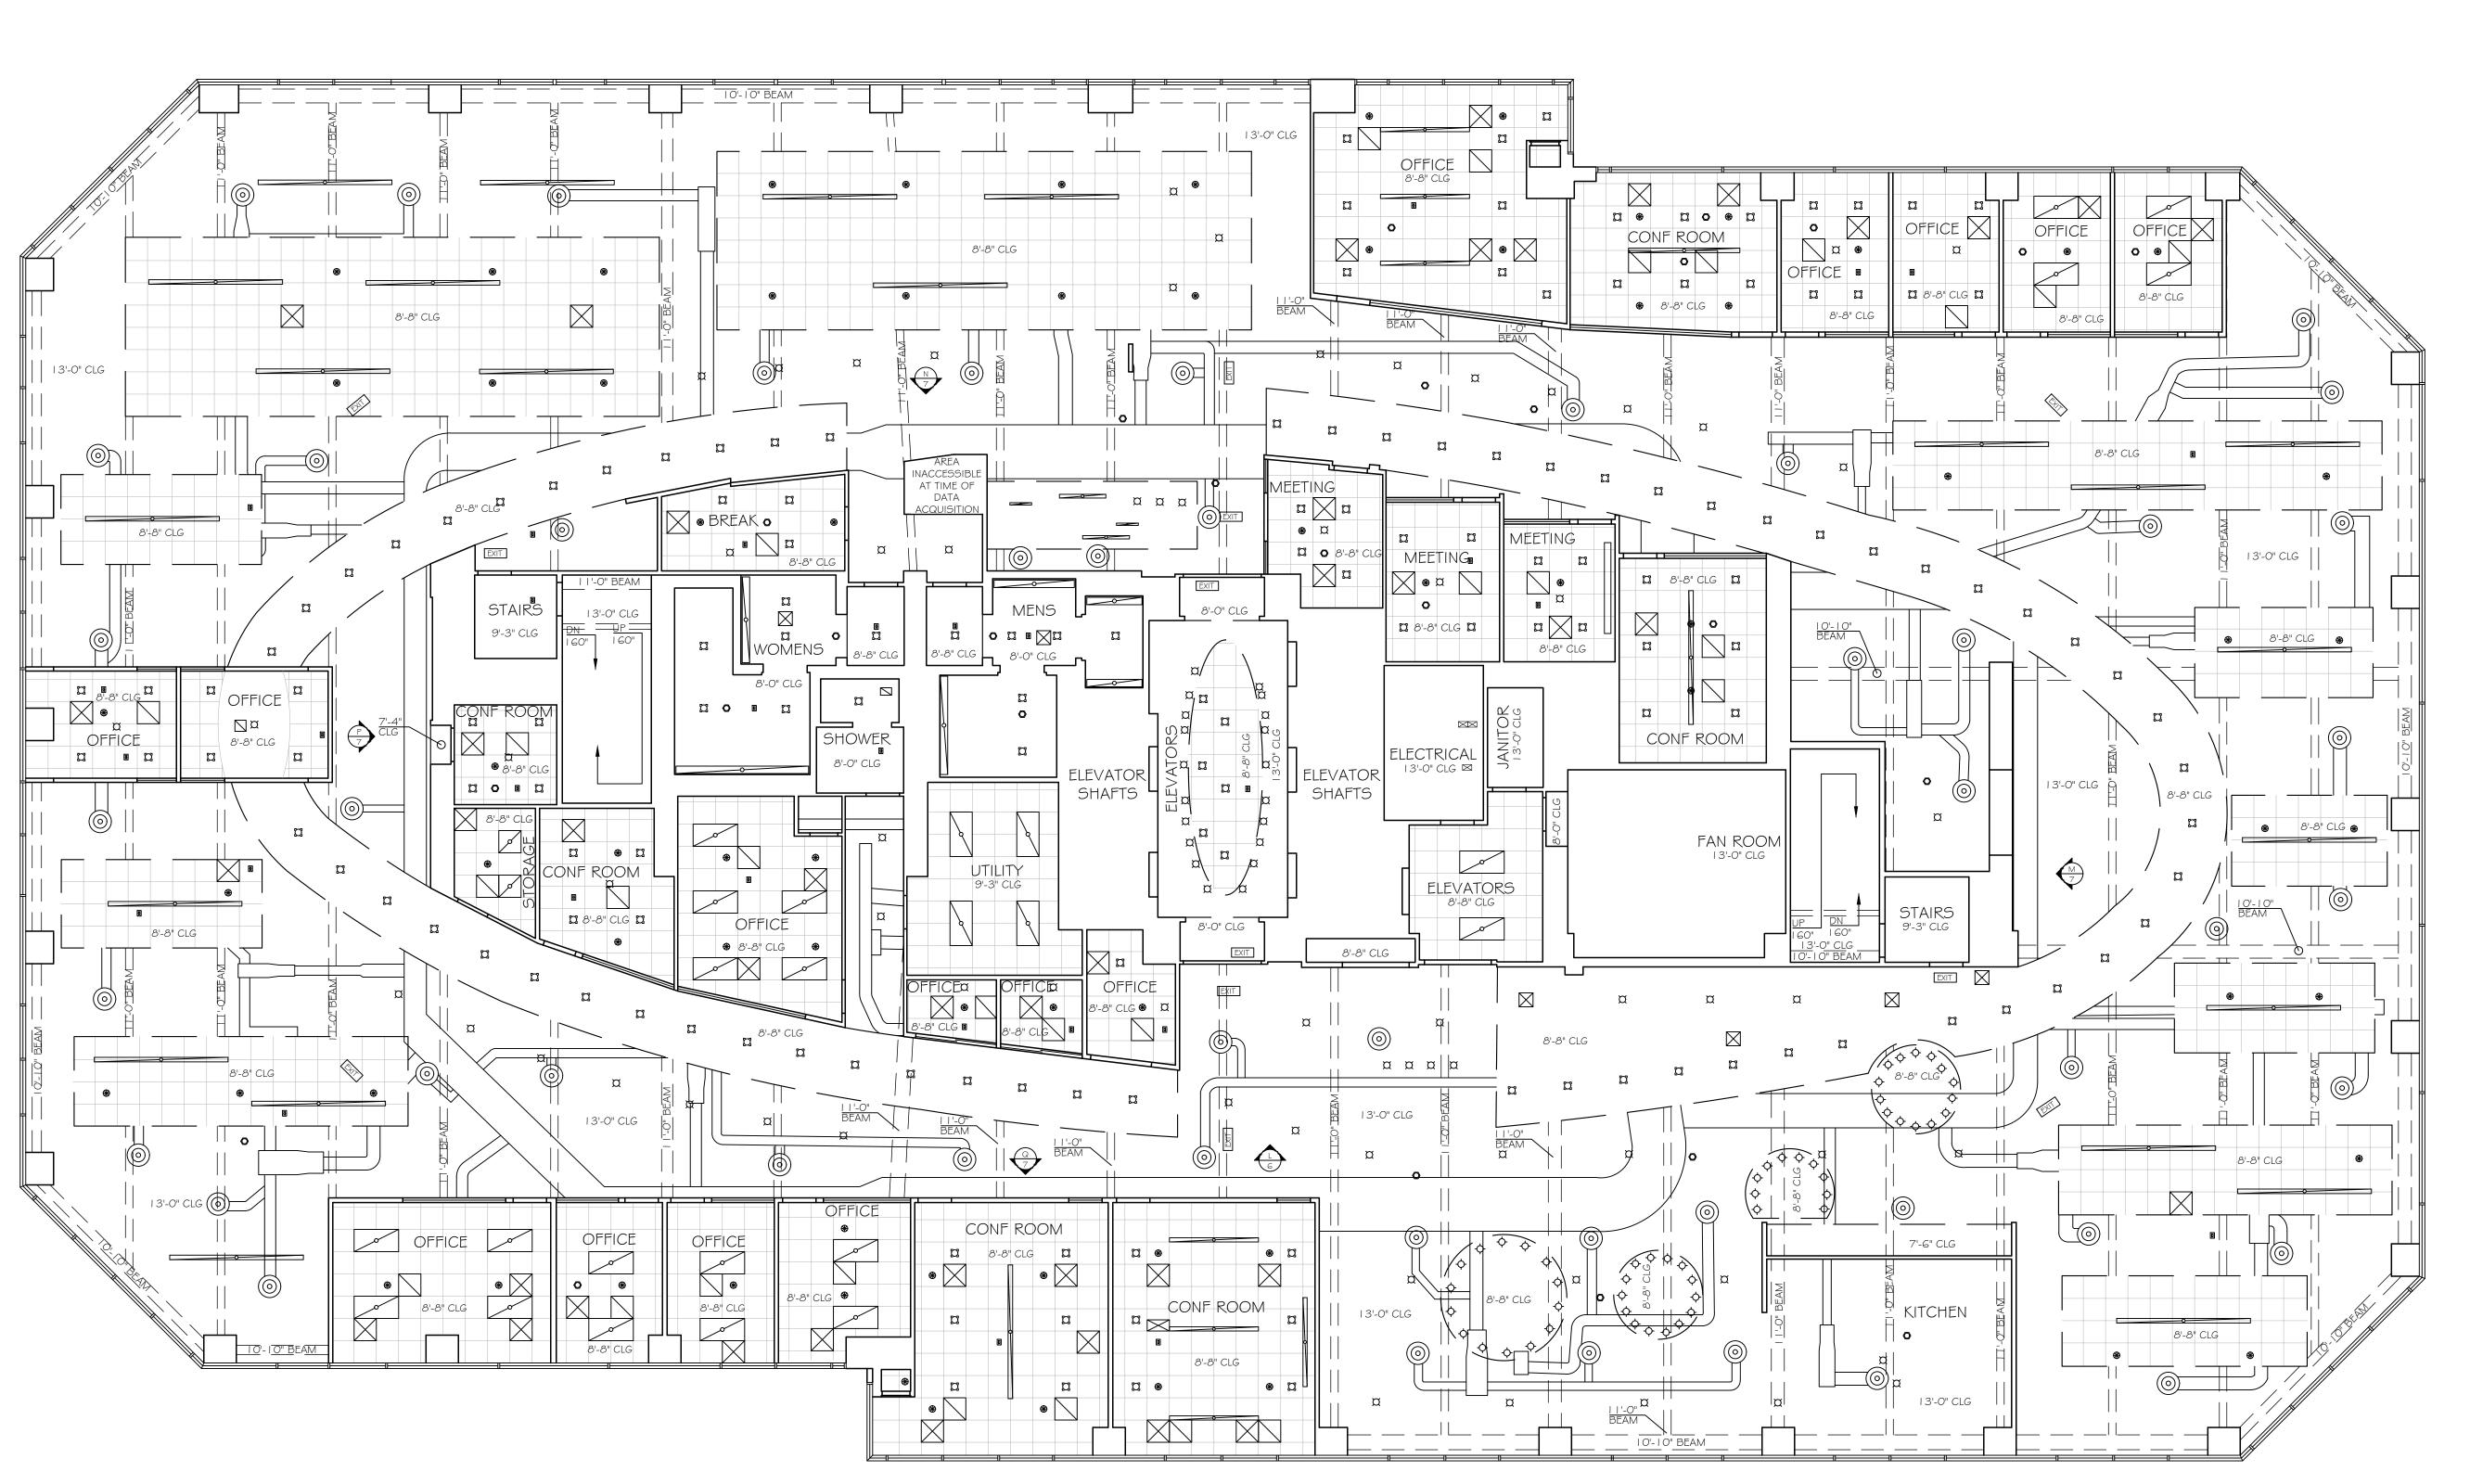

LEGEND

SOFFIT LINE
BEAM LINE

PRECISION PROPERTY

3626 E. PACIFIC COAST

WORRY FREE RENOVATIONS

CLIENT

REFLECTED

CEILING PLAN

OFFICE

CLASS A

SAMPLE

PROJECT NAME

PREPARED FOR

HIGHWAY | 2ND FLOOR LONG BEACH CA | 90804

T 562.621.9100 F 888.698.2966

WWW.PPMCO.NET

MEASUREMENTS

= CEILING DUPLEX
= CEILING QUADRAPLEX

= ROUND SPEAKER

SQUARE SPEAKER

= EXHAUST FAN WO LIGHT

= EXHAUST FAN W LIGHT

= CEILING FAN w/o LIGHT
= CEILING FAN w/ LIGHT

= CEILING FAN W/ LIGHT

= FLUORESCENT LIGHT

= TRACK LIGHTING

CEILING MOUNTED
FIXTURE

= RECESSED FIXTURE
= HANGING FIXTURE

= WALL MOUNTED FIXTURE

= CEILING J-BOX

M = MOTION DETECTOR M = MISC. EQUIPMENT

C = DOME SECURITY
CAMERA

W = WIFI BOOSTER

= CEILING MOUNTED CAMERA

= COVER PLATE

GDO = GARAGE DOOR OPENER

= HVAC SUPPLY VENT

= HVAC RETURN VENT

(O) = ROUND SUPPLY VENT

= CEILING HATCH

= SMOKE ALARM

II = STROBE LIGHT

EXIT = EXIT SIGN

= EMERGENCY LIGHT w/o
EXIT

= EMERGENCY LIGHT w/
EXIT

⇒ = SPRINKLER⇒ HEAT DETECTOR

I 234 PRECISION BOULEVARD CITY, CA 00000

PROJECT ADDRESS

All plans created by Precision Property
Measurement Ltd 'PPM' are made exclusively
for landscaping purposes (Cal. Bus. 4 Prof.
Code §6727. All site plans created by PPM do not
involve the determination of any property line, and as
such do not constitute land surveying
(Cal. Bus. 4 Prof. Code §66726-8727). In
addition, PPM services and plans do not constitute
il engineering (Cal. Bus. 4 Prof. Code §66702-6704
d thus should not be used for any studies or activitie
defined as civil engineering (Cal. Bus. 4 Prof. Code
5731). All floor plans created by PPM are intended to
used as a reference for design and construction and
build not be considered a substitute for the services or
icensed structural engineer or licensed architect. PPM
skes every reasonable effort to ensure the accuracy of
the information found in our plans, However, every
As-Built drawing inherently contains errors to some
degree. It is the duty of the architect, contractor,
singer or other licensed professional, as a consultan
the property owner, to determine the suitability of th
Built plans prior to construction. Measurements shoult
field confirmed thefore commercing constructions in



9CALE |/8" = |'-0" | PROJECT | XXXX_XX

APPROVED BY

XX

DATE

XX/XX/XX SHEET

4 of 7

5TH FLOOR